


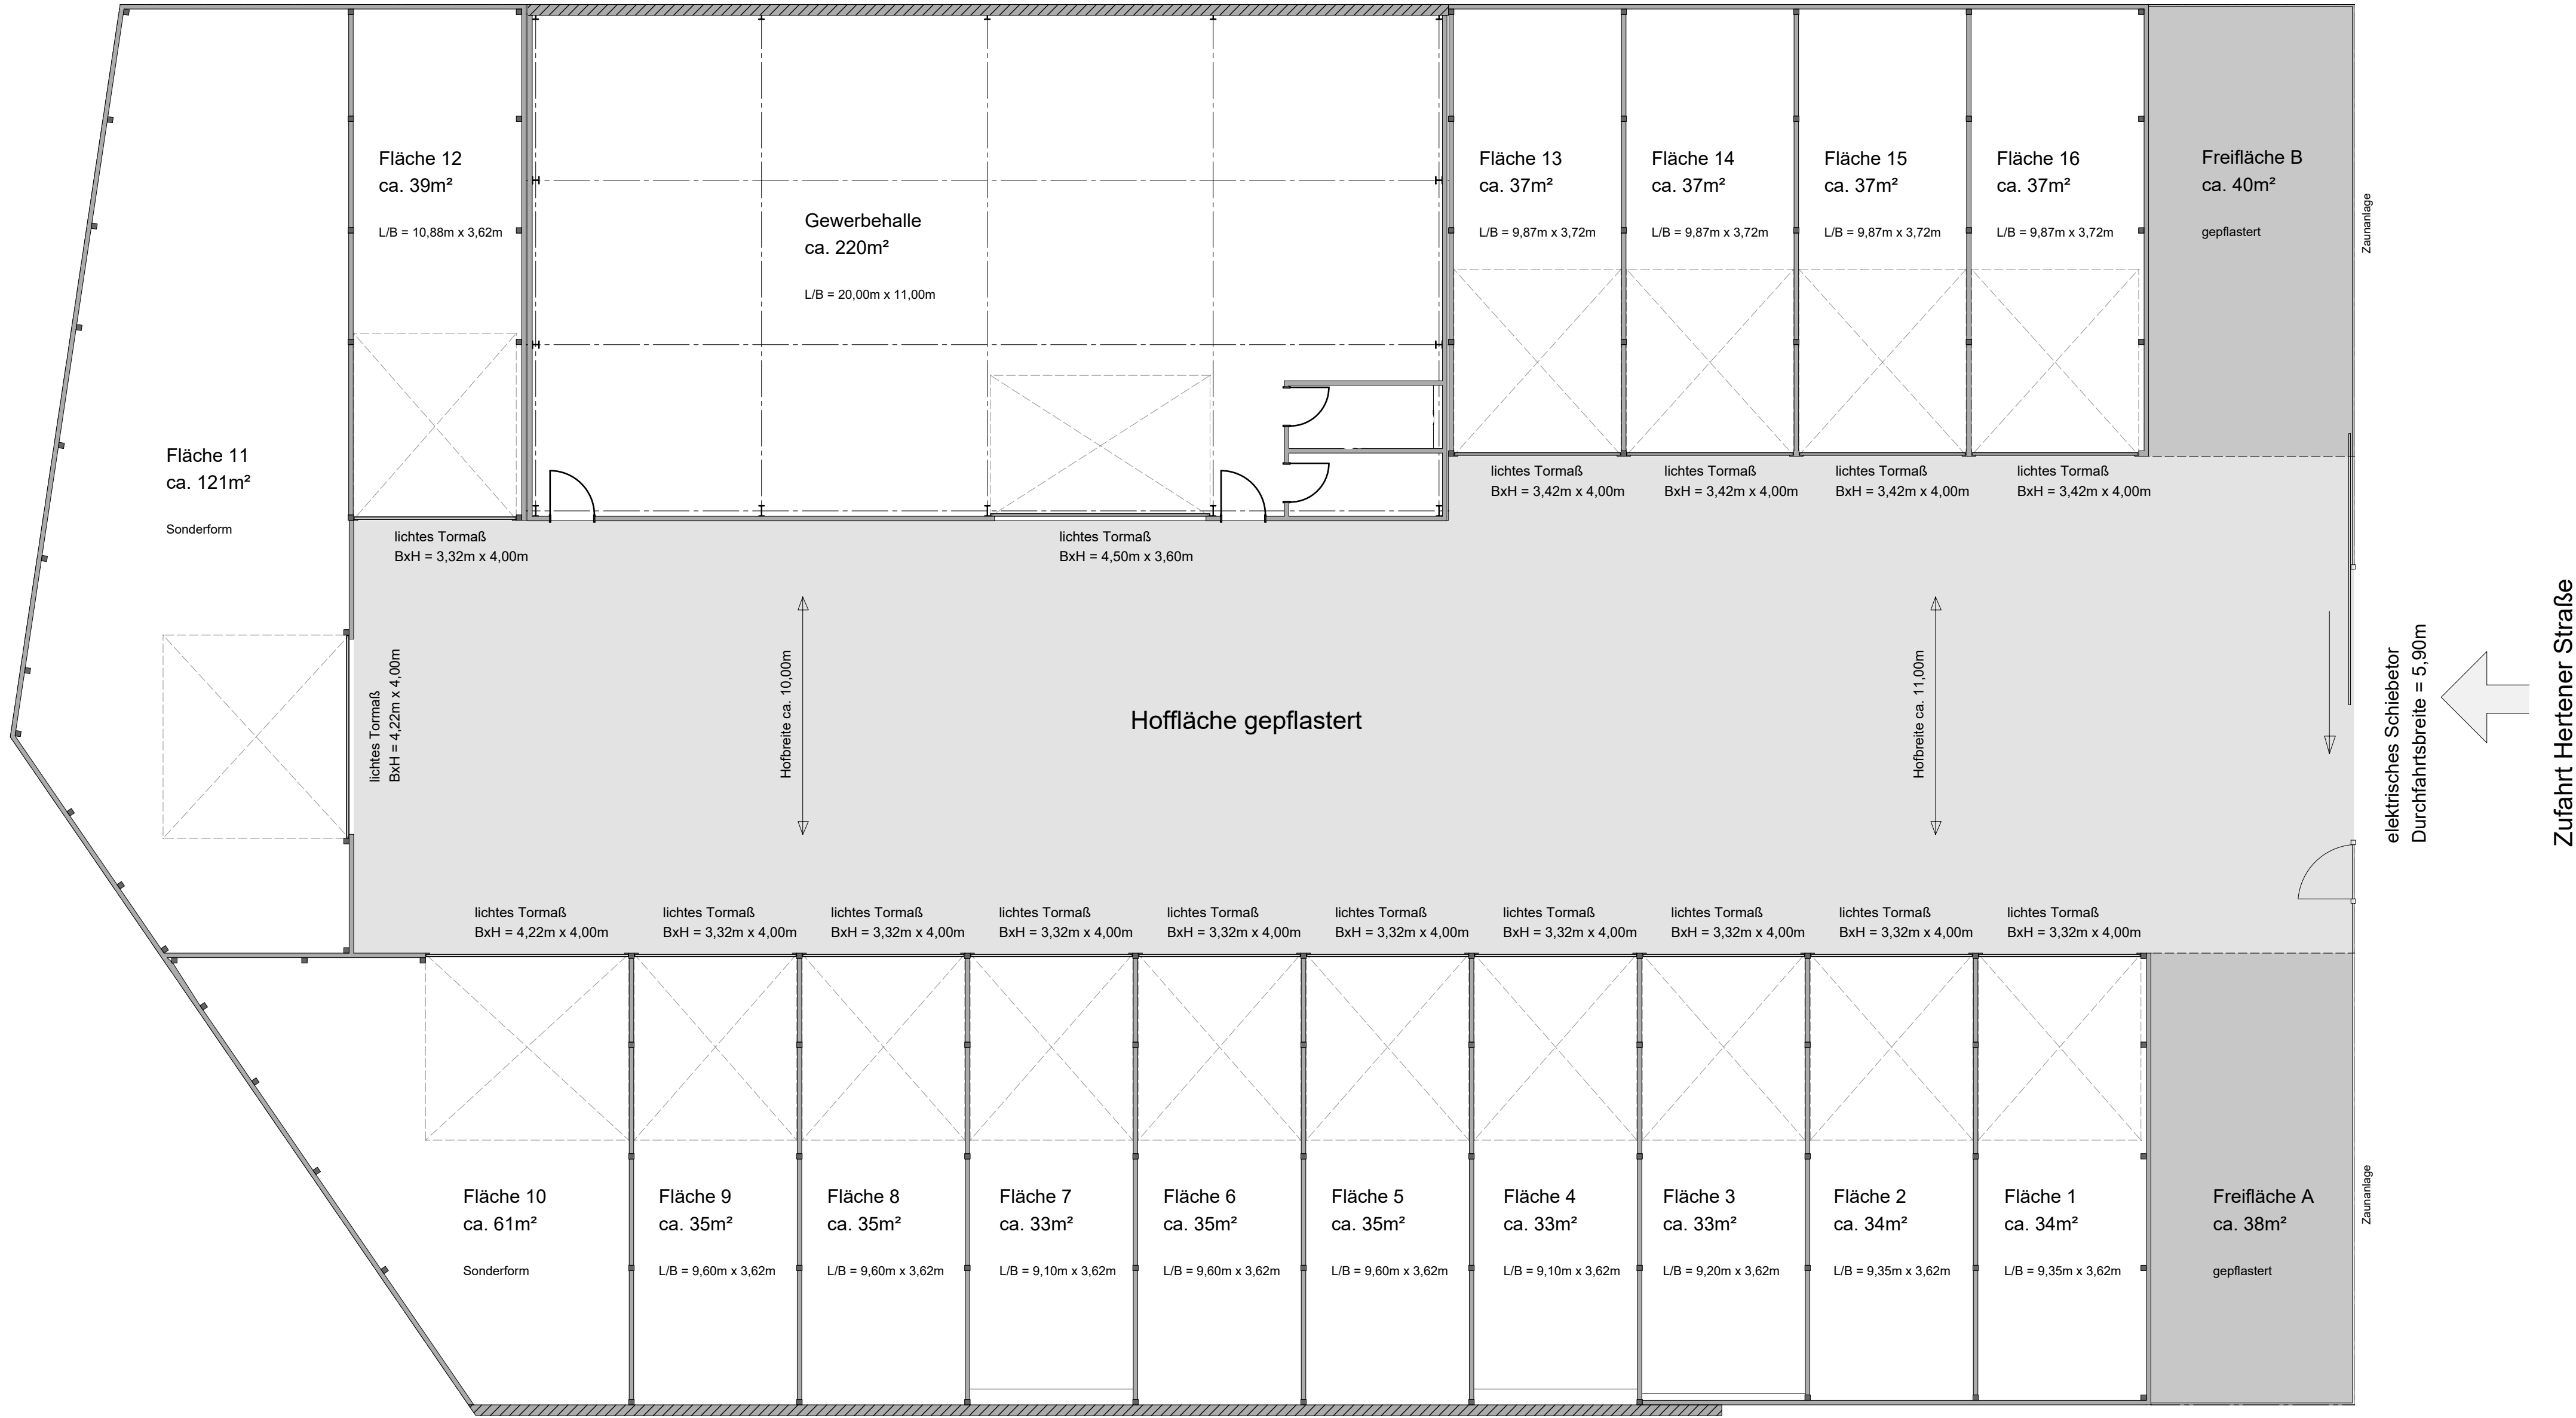

Grundriss M 1:100

